


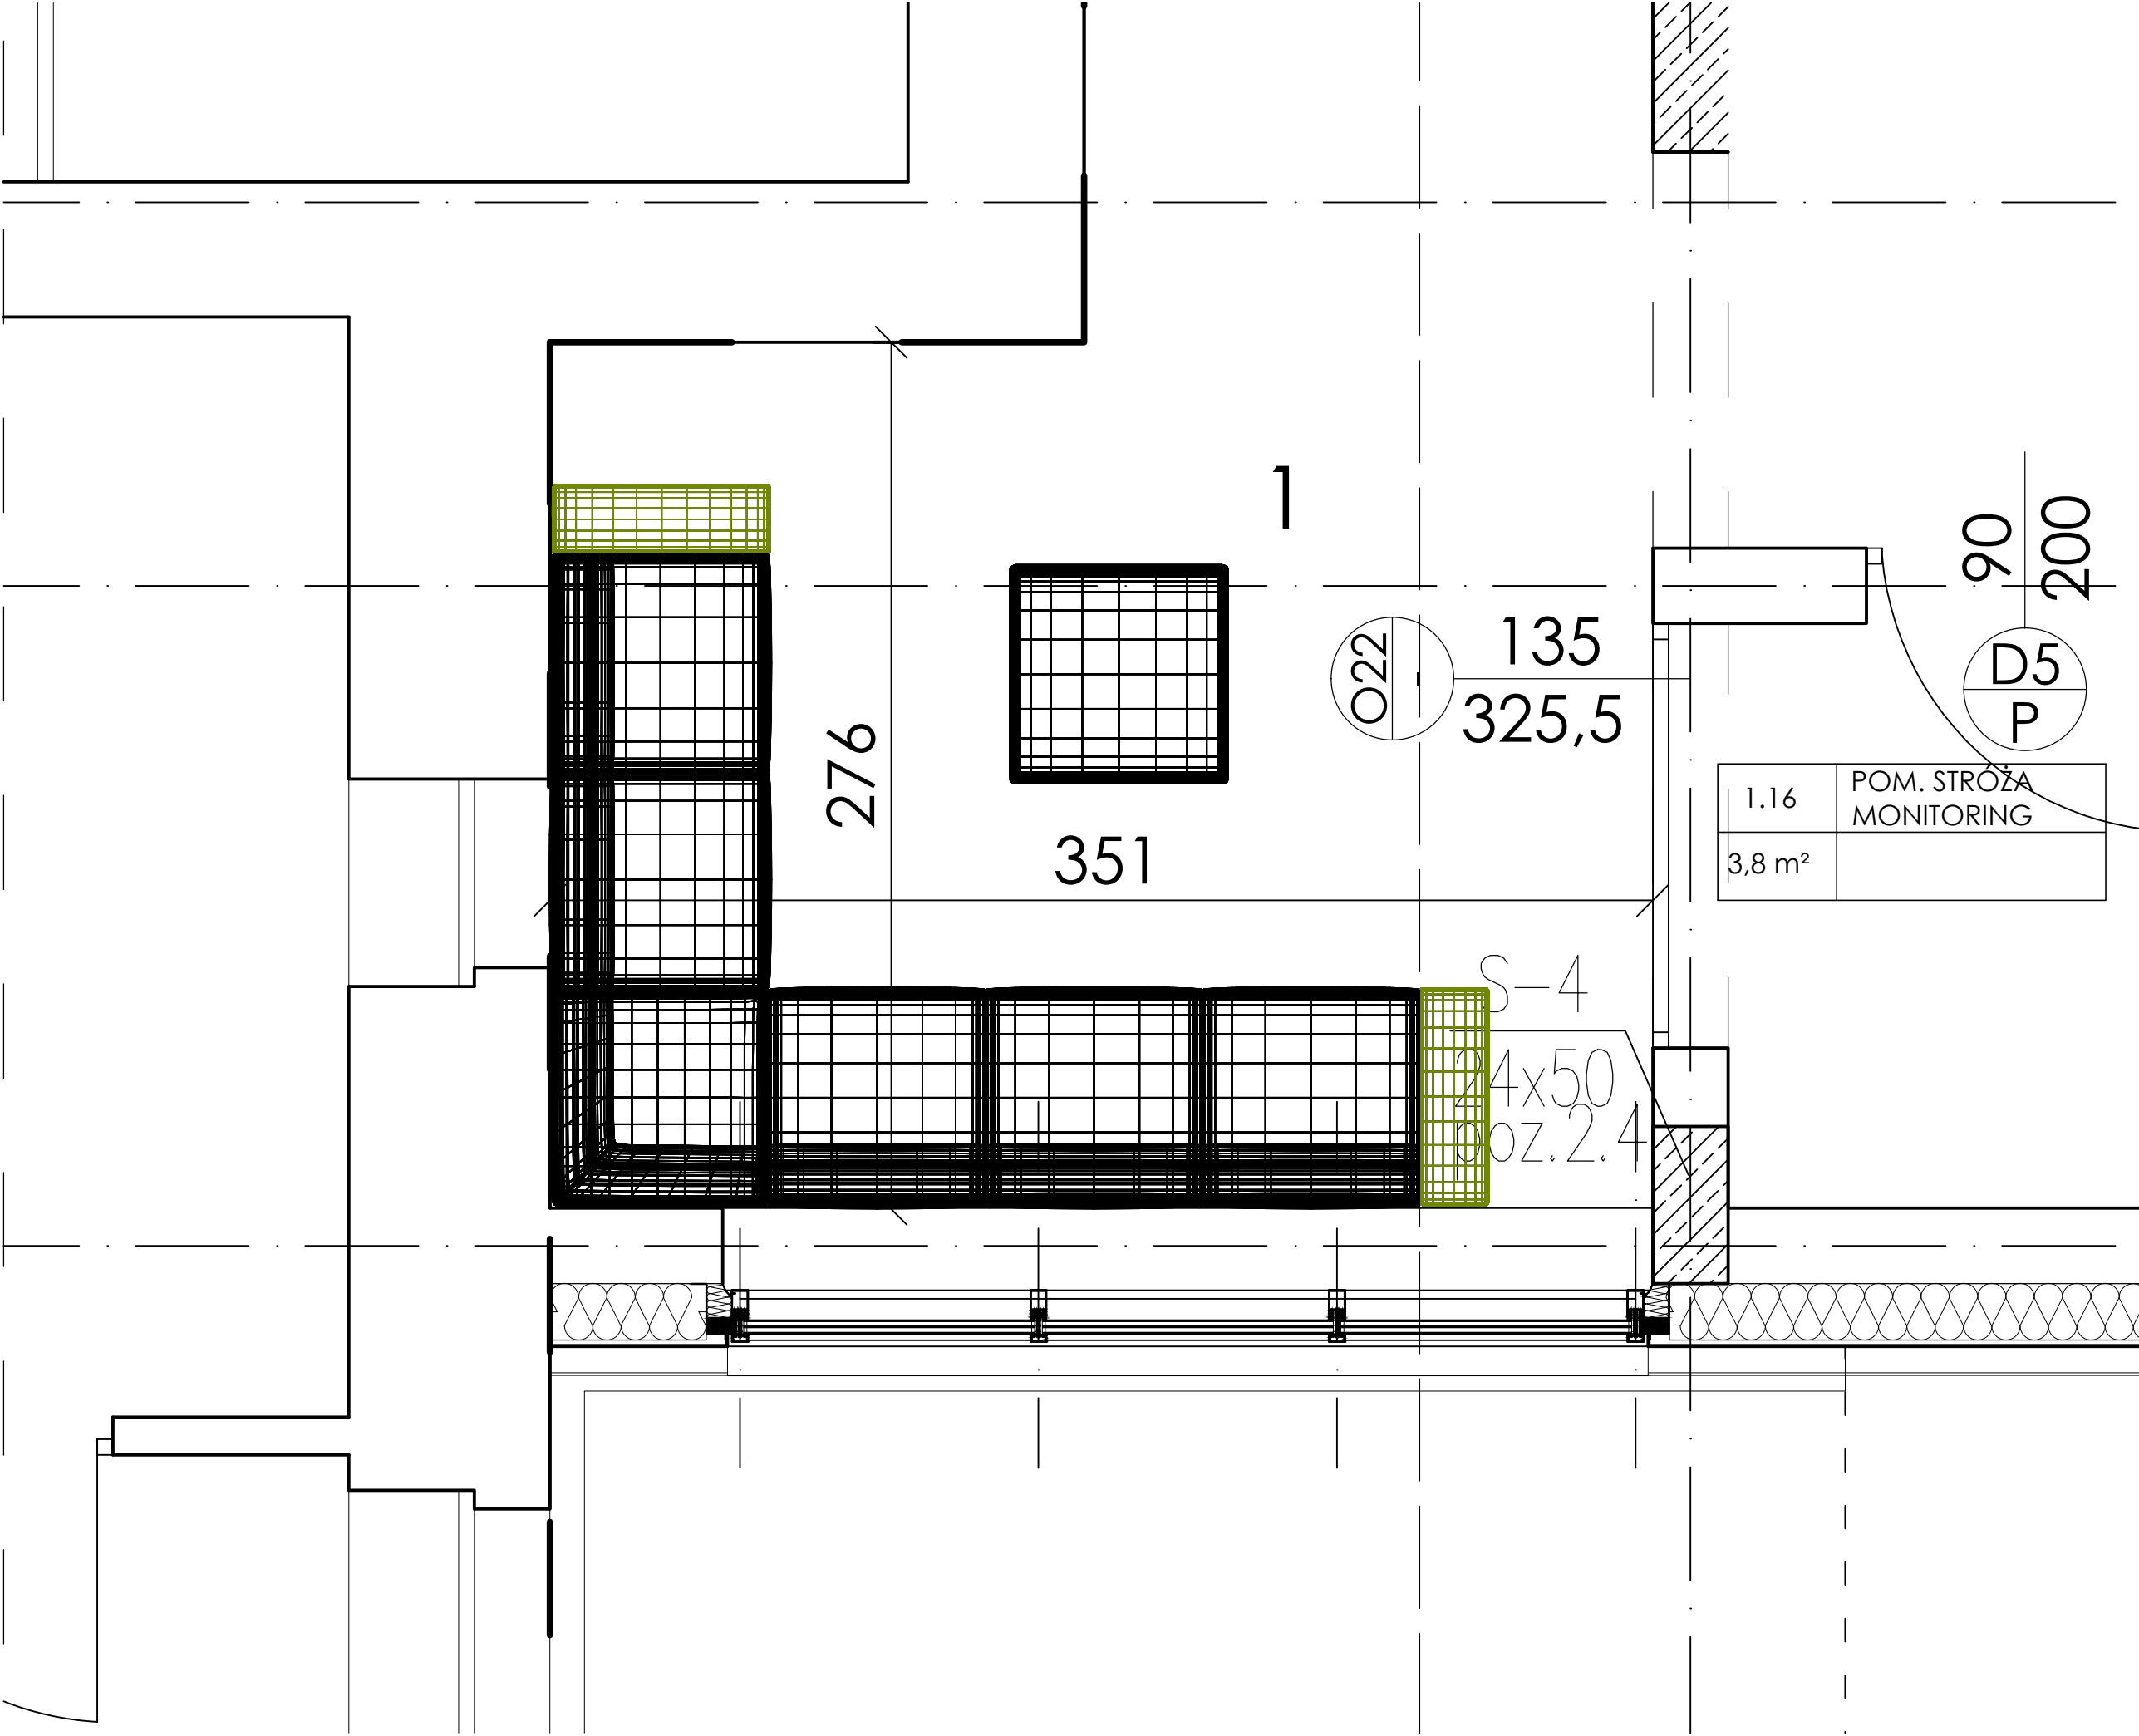

276

351

1

O22

135
325,5

S-4

24x50
00Z.2.4

1.16	POM. STROŽA MONITORING
3,8 m²	

90
200
D5
P